

Nature Garden

NATURE GARDEN

A society of. . . .

150+ Farm Houses

Lic.no. -LC02855/00

www.naturegardens.in

नेचर्स गार्डेन सोसाइटी में आपका स्वागत है। इस छुट्टी पर एक बार भिसिट का प्लान करें।

1. भागलपुर - बांका- देवघर रोड पर
2. देवघर बासुकीनाथ रोड पर त्रिकुट पहाड़ के पास।

7000 sq.ft. का फार्म हाउस मात्र **28.5** लाख में।

लगभग 100 बीघे में 30 व 20 फ़ीट रोड के साथ 150+ फार्म हाउसेस प्लॉट बनाये गए है।



हर 10 -12वर्ष पर दोहरी ग्रोथ व नियमित लाभ हेतू रियल स्टेट व ग्रीन एस्टेट में एक भावी इन्वेस्टमेंट योजना के साथ आपका अपना फार्म हाउस प्लान करने का सही समय है।

आपका अपना एक फार्म हाउस-

1. भागलपुर से **32 KM**
 2. देवघर बाबा मंदिर से 15 किलोमीटर
- }* @ 28.5 लाख

28.5 लाख में

* 2 मंजिला मकान (1500sq')

21 लाख में

* 1 BHK कॉटेज (750sq')

* लैंड एरिया 7000sq'

* 1पाउंड 15*10*


* 100 पेड़ जिसमें से 75 सागवान, महोगनी व चंदन के और बांकि फलदार पेड़।

* कंटीले तार की बाउंड्री और गेट।

Conceptual 3d view of Duplex farm house



Conceptual 2d view of Ground floor plan

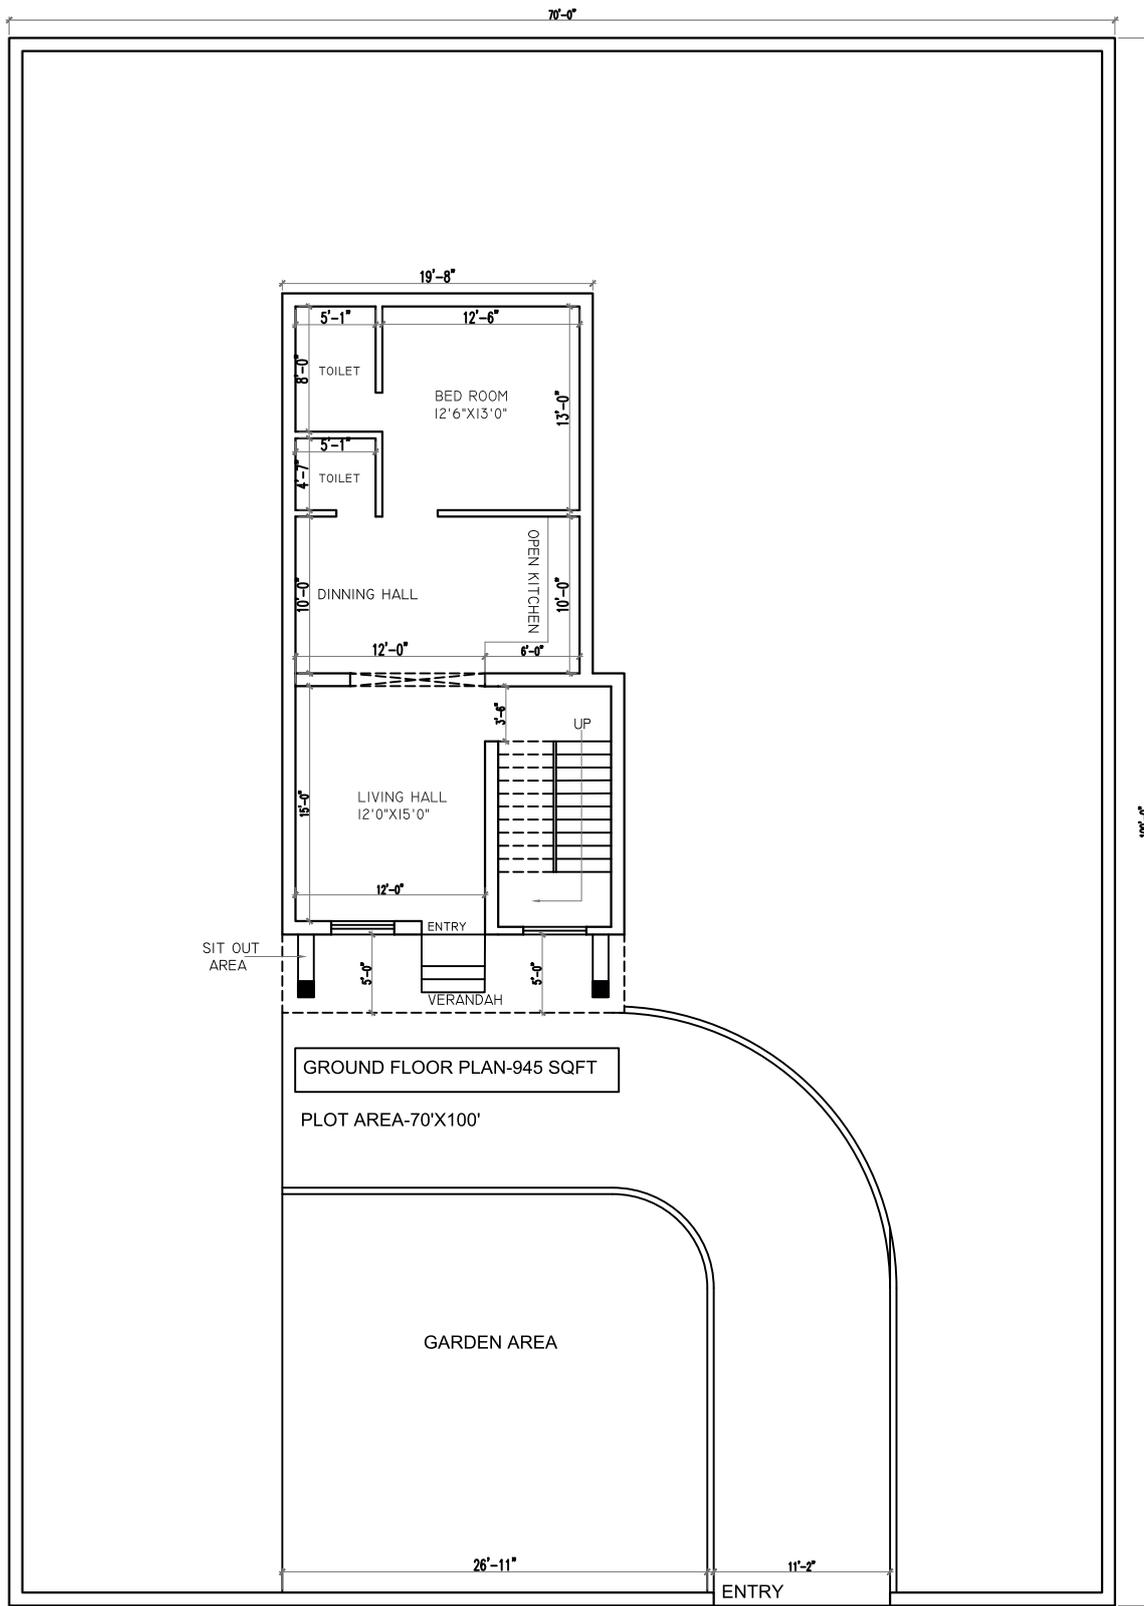

Notes :
 ALL DIMENSIONS ARE TO BE CHECKED AND CORRELATED WITH THE RELEVANT ARCHITECTURAL & STRUCTURAL DRAWINGS AND ANY AMBIGUITY SHALL BE IMMEDIATELY BROUGHT TO THE NOTICE OF THE ARCHITECTS BEFORE COMMENCEMENT OF THE WORK. THIS DRAWING IS THE PROPERTY OF ATTIK ARCHITECTS AND IS NOT TO BE COPIED OR USED WITHOUT THEIR PERMISSION.

Architects :
ATTIK ARCHITECTS
 architect
 SITHILA ASTHAN ROAD, NEAR TILKAMANUJHI
 THANA, BHAGALPUR, PIN NO. 7503821328
 9430548484, 9899677289

Consultants :

Drawing Title:-

Client :

REVISIONS :			
DATE	BY	REASON	STATUS

Job Title :

Date:-

Checked by:
 AR.VIKASH KUMAR

Scale:- NTS

Dealt by:


DRG. NO:-01

ATTIK ARCHITECTS
This drawing is the property of Attik Architects. No part of this may be reproduced or implemented in any form without prior permission in writing from Attik Architects. Any person doing so, shall be liable to criminal prosecution and civil claims for damages.

NORTH :


R 1

Conceptual 2d view of First floor plan

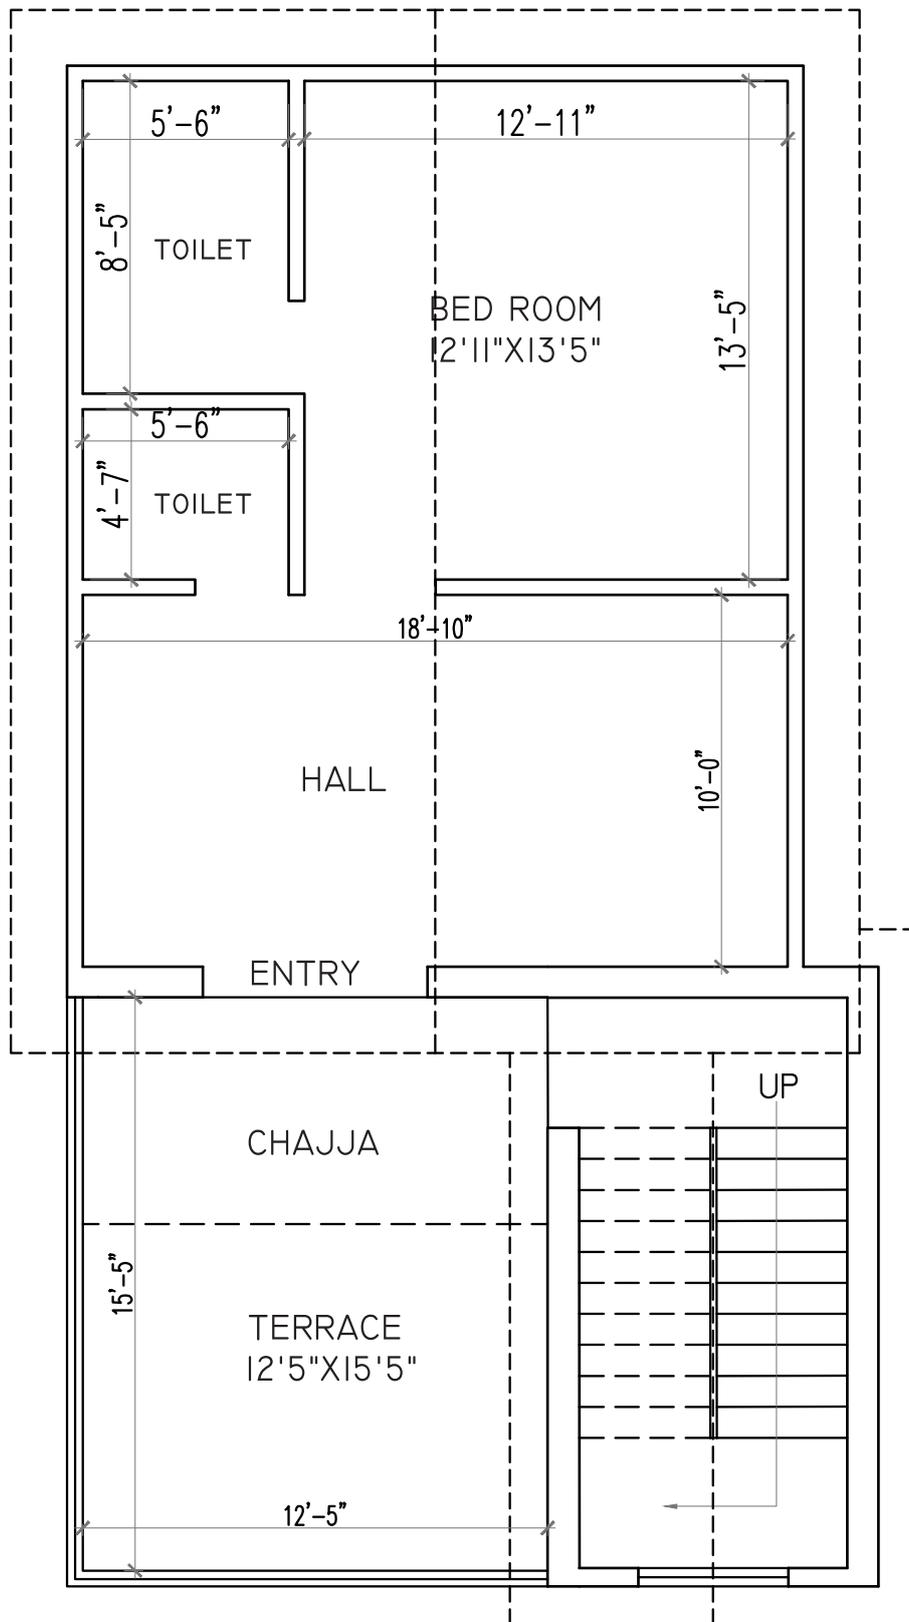

FIRST FLOOR PLAN-712 SQFT

Farm House plot floor plan^{72'}

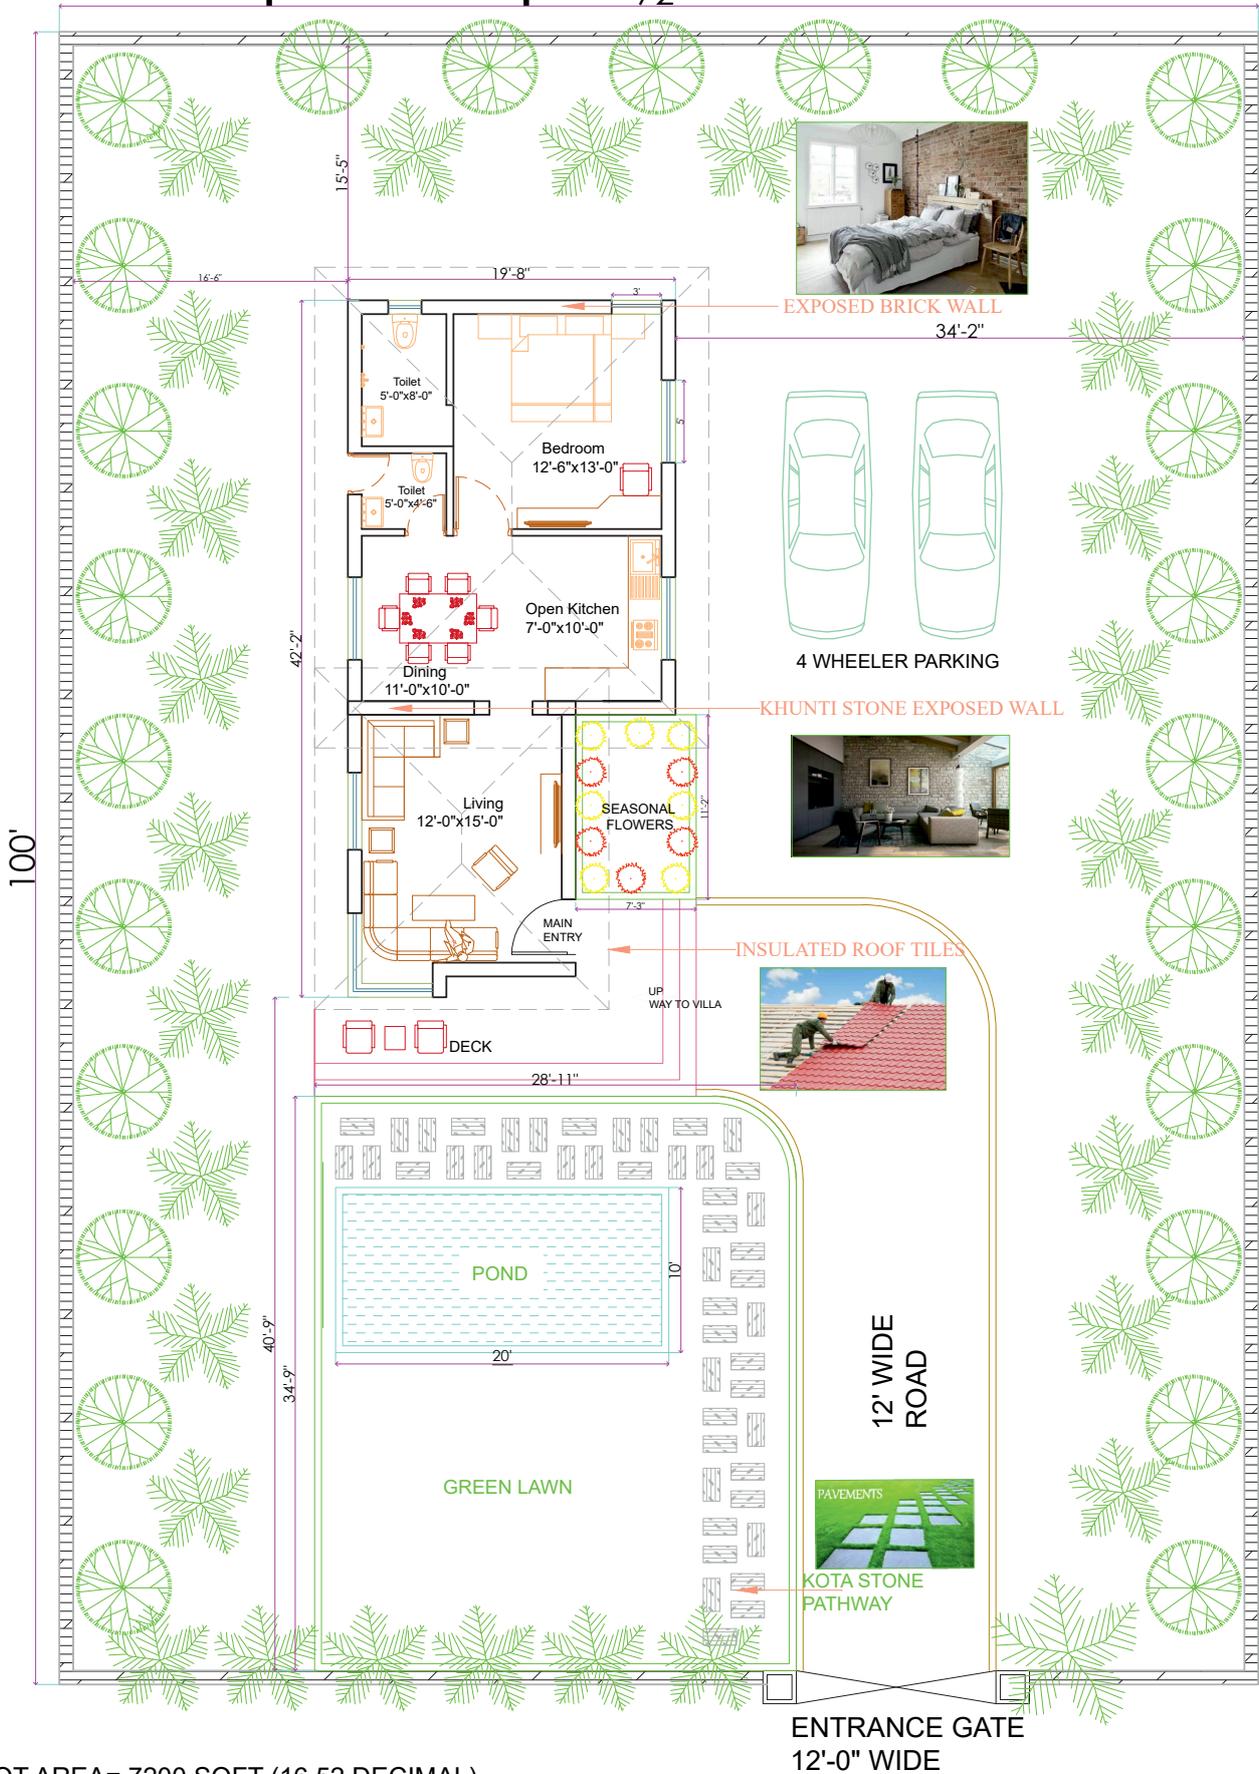


TOTAL PLOT AREA= 7200 SQFT (16.52 DECIMAL)
 PLOT SIZE = 100'X72'
 TOTAL BUILT UP AREA=720 SQFT
 GROUND COVERAGE=10%
 GREEN AREA= 90%
 NO OF TREES =75

ALL DIMENSIONS ARE IN FEET & INCHES

CLIENT :	SHEET :
SHIKHA MAAM	GROUND FLOOR PLAN
TITLE :	
PROJECT : PROPOSED FARMHOUSE DEVELOPMENT AT BHAGALPUR	CONCEPTUAL PLAN



DATE : 29.04.2021
 SCALE : N.T.S.
 DRAWN BY : AR. HARSH

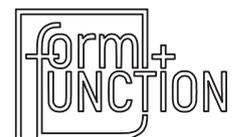

Design Studio

ARCHITECTURE • INTERIORS • LANDSCAPE

Conceptual 3d view of your farm house



Conceptual 3d view of your farm house



Thank you